

COMMITTEE AMENDMENT FORM

DATE: 2/26/08

| | | |
|------------------|-----------------------|--------------------------------------|
| COMMITTEE | <u>CITY UTILITIES</u> | PAGE NUM. (S) |
| ORDINANCE I. D. | <u>#08-O-</u> | SECTION (S) |
| RESOLUTION I. D. | <u>#08-R-0355</u> | PARA. <u>CAPTION & SECTION 1</u> |

AMENDS THE LEGISLATION BY ADDING DELETING THE WORDS
“ACCEPT AND EXECUTE” AND INSERT THE WORDS “ENTER INTO”.

AMENDMENT DONE BY COUNCIL STAFF 2/26/08

A RESOLUTION

08-R-0355

BY COUNCILMEMBER NATALYN MOSBY ARCHIBONG

AS AMENDED BY CITY UTILITIES COMMITTEE

AUTHORIZING THE MAYOR OR HER DESIGNEE TO ENTER INTO AN AGREEMENT BETWEEN THE CITY OF ATLANTA AND THE KIRKWOOD BUSINESS OWNERS ASSOCIATION ALLOWING THE ERECTION OF A NEIGHBORHOOD SIGN WITHIN A CERTAIN RIGHT-OF-WAY; AND FOR OTHER PURPOSES.

WHEREAS, the Kirkwood Business Owners Association desires to erect and maintain neighborhood identification signs identifying the neighborhood; and

WHEREAS, the Kirkwood Business Owners Association desires to install signs at the intersection Hosea L. Williams Drive, SE and Oakview Road, SE leading into the Kirkwood neighborhood; and

WHEREAS, the installation of a neighborhood identification sign will be a pleasant addition to this area as well as an enhancement to the entire community.

NOW THEREFORE BE IT RESOLVED BY THE COUNCIL OF THE CITY OF ATLANTA, GEORGIA, as follows:

SECTION 1: That the Mayor or her designee is authorized to enter into an agreement with the Kirkwood Business Owners Association to allow for the erection of neighborhood identification sign which is to be installed at the following location:

The intersection of Hosea L. Williams Drive, SE and Oakview Road, SE

SECTION 2: That the plans and specifications for said sign shall be submitted for the review and approval of the Commissioner of Public Works prior to any signs being installed as well as acquiring all necessary permits needed for installation.

SECTION 3: The Kirkwood Business Owners Association shall indemnify the City for any damages to persons or properties resulting from the erection and maintenance of said sign.

SECTION 4: The proposed sign shall be reviewed by the Urban Design Commission as it relates to design and location.

SECTION 5: The City Attorney is authorized to prepare an agreement and approve the agreement as to form and it will not become binding upon the City until executed by the Mayor, attested to by the Municipal Clerk and delivered to the Association.

SECTION 6: That all resolutions and parts of resolutions in conflict herewith be and the same are hereby waived in this instance only.

A RESOLUTION



BY COUNCILMEMBER NATALYN MOSBY ARCHIBONG

AUTHORIZING THE MAYOR OR HER DESIGNEE TO ACCEPT AND EXECUTE AN AGREEMENT BETWEEN THE CITY OF ATLANTA AND THE KIRKWOOD BUSINESS OWNERS ASSOCIATION ALLOWING THE ERECTION OF A NEIGHBORHOOD SIGN WITHIN A CERTAIN RIGHT-OF-WAY; AND FOR OTHER PURPOSES.

WHEREAS, the Kirkwood Business Owners Association desires to erect and maintain neighborhood identification signs identifying the neighborhood; and

WHEREAS, the Kirkwood Business Owners Association desires to install signs at the intersection Hosea L. Williams Drive, SE and Oakview Road, SE leading into the Kirkwood neighborhood; and

WHEREAS, the installation of a neighborhood identification sign will be a pleasant addition to this area as well as an enhancement to the entire community.

NOW THEREFORE BE IT RESOLVED BY THE COUNCIL OF THE CITY OF ATLANTA, GEORGIA, as follows:

SECTION 1: That the Mayor or her designee is authorized to accept and execute an agreement with the Kirkwood Business Owners Association to allow for the erection of neighborhood identification sign which is to be installed at the following location:

The intersection of Hosea L. Williams Drive, SE and Oakview Road, SE

SECTION 2: That the plans and specifications for said sign shall be submitted for the review and approval of the Commissioner of Public Works prior to any signs being installed as well as acquiring all necessary permits needed for installation.

SECTION 3: The Kirkwood Business Owners Association shall indemnify the City for any damages to persons or properties resulting from the erection and maintenance of said sign.

SECTION 4: The proposed sign shall be reviewed by the Urban Design Commission as it relates to design and location.

SECTION 5: The City Attorney is authorized to prepare an agreement and approve the agreement as to form and it will not become binding upon the City until executed by the Mayor, attested to by the Municipal Clerk and delivered to the Association.

SECTION 6: That all resolutions and parts of resolutions in conflict herewith be and the same are hereby waived in this instance only.

72"

WELCOME TO

Kirkwood

established 1899


84"

36"

6"

Welcome Sign for Kirkwood

scale: 3/4" = 1'-0"

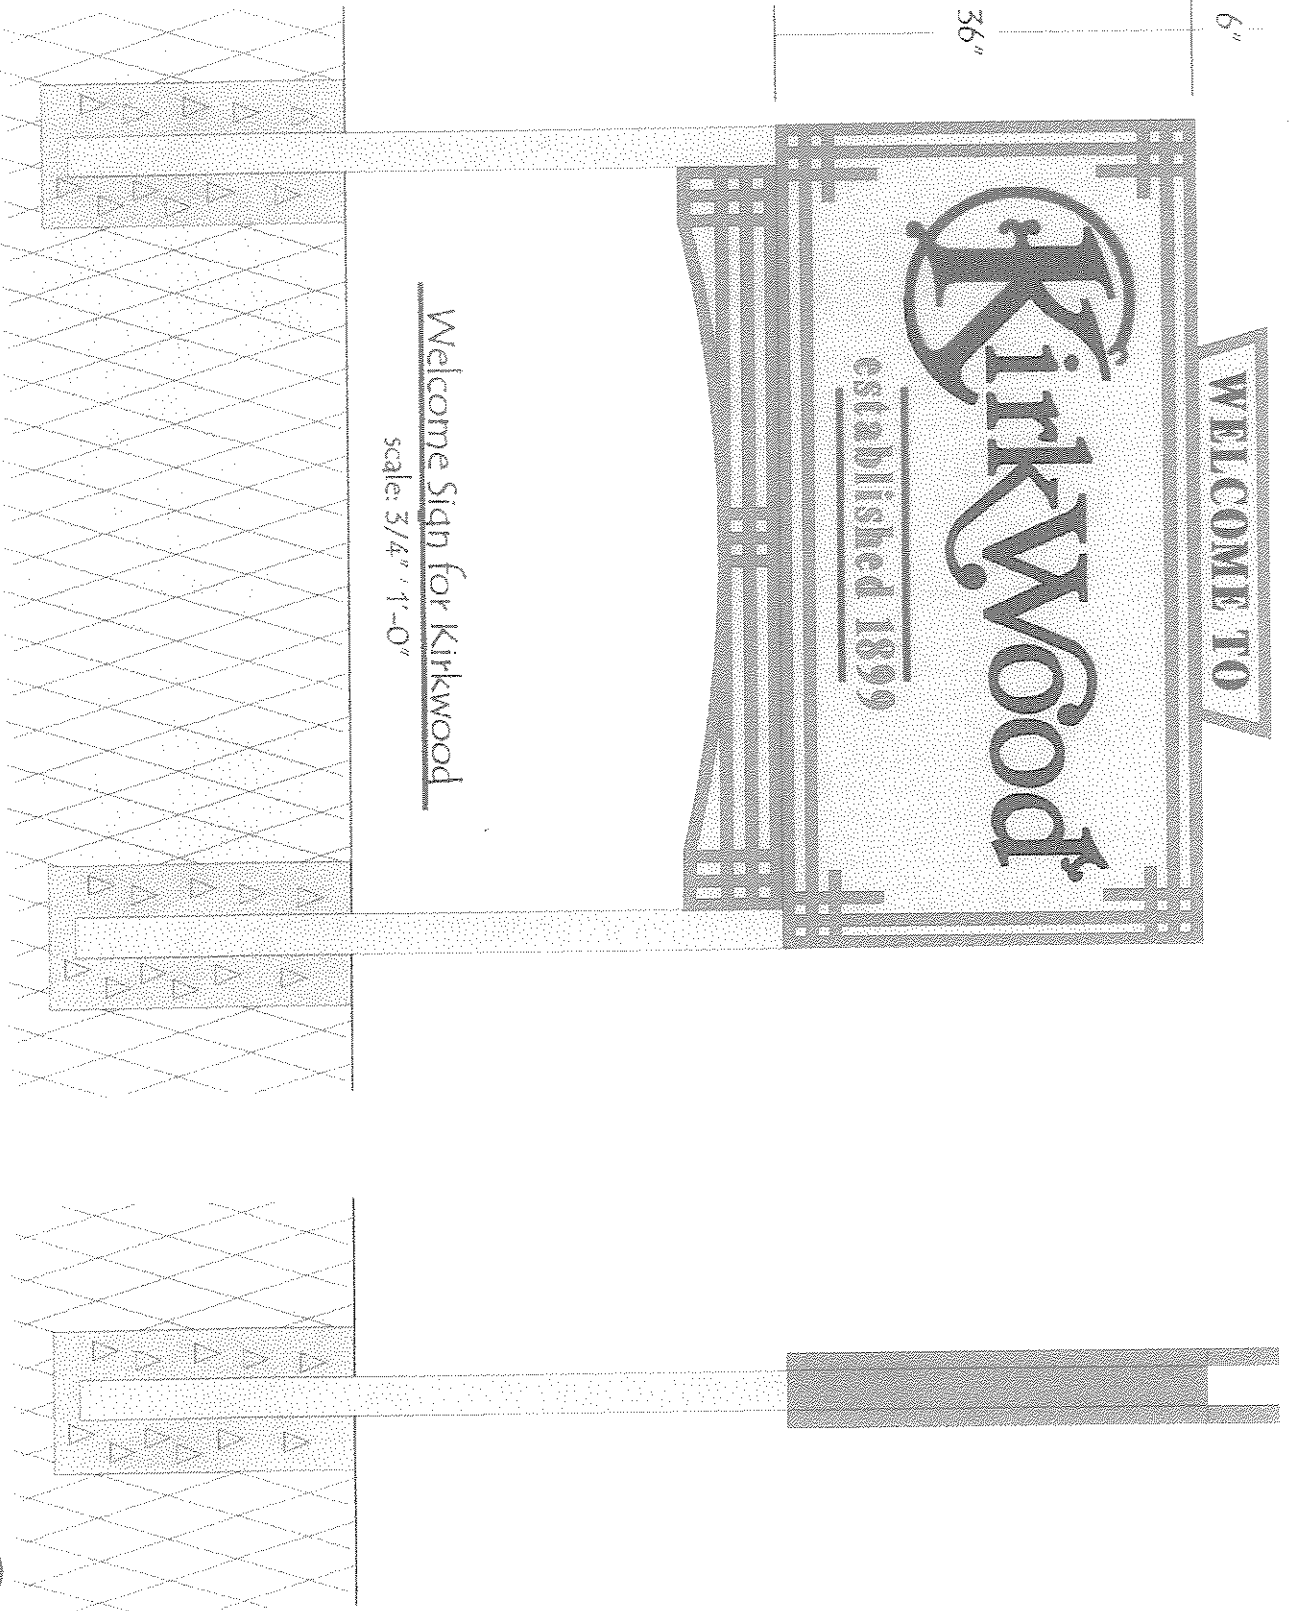



Hosea Williams Blvd.

Proposed Location for
Welcome Sign

Oakview Rd.

Proposed Location
for Flagpole

* Note: Proposed sign location not
to impede vision of traffic
turning left onto Hosea Williams

Stop Sign

Site Plan for Proposed Kirkwood Welcome Sign

Scale: 1/16" = 1'-0"

