

10-R-1144

(Do Not Write Above This Line)  
 A RESOLUTION BY  
 TRANSPORTATION COMMITTEE

A RESOLUTION AUTHORIZING THE MAYOR OR HIS DESIGNEE TO ENTER INTO AN ENCROACHMENT AGREEMENT BETWEEN THE CITY OF ATLANTA AND GEORGIA STATE UNIVERSITY TO INSTALL A TRAFFIC SIGNAL ON PIEDMONT AVENUE, S.E. BETWEEN DECATUR STREET, S.E. AND MARTIN LUTHER KING, JR. DRIVE, S.E.; TO INSTALL FIFTEEN GEORGIA STATE UNIVERSITY MEDALLIONS TO BE LOCATED ON DECATUR STREET, S.E., EDGEWOOD AVENUE, S.E., PIEDMONT AVENUE, S.E., AND JOHN WESLEY DOBBS AVENUE, N.E.; AND TO INSTALL FORTY-ONE ENHANCED STAMPED PEDESTRIAN CROSSWALKS AT FOURTEEN INTERSECTIONS ON THE CAMPUS OF GEORGIA STATE UNIVERSITY, ALL WITHIN THE PUBLIC RIGHT-OF-WAY; AND FOR OTHER PURPOSES.

ADOPTED BY  
 JUN 21 2010

COUNCIL

- CONSENT REFER
- REGULAR REPORT REFER
- ADVERTISE & REFER
- 1st ADOPT 2nd READ & REFER
- PERSONAL PAPER REFER

Date Referred  
 Referred To:  
 Date Referred  
 Referred To:  
 Date Referred  
 Referred To:

First Reading

Committee \_\_\_\_\_  
 Date \_\_\_\_\_  
 Chair *DA*  
 Referred To \_\_\_\_\_

TRANSPORTATION  
 6-16-10 Date  
 Chair *DA*

Action  
 Fav, Adv, Hold (see rev. side)  
 Other \_\_\_\_\_

Members

*Handwritten signatures and notes in the first reading section.*

Refer To \_\_\_\_\_

Committee

Date

Chair

Action  
 Fav, Adv, Hold (see rev. side)  
 Other \_\_\_\_\_

Members

Refer To \_\_\_\_\_

Committee

Date

Chair

Action  
 Fav, Adv, Hold (see rev. side)  
 Other \_\_\_\_\_

Members

Refer To \_\_\_\_\_

Committee

Date

Chair

Action  
 Fav, Adv, Hold (see rev. side)  
 Other \_\_\_\_\_

Members

Refer To \_\_\_\_\_

FINAL COUNCIL ACTION  
 2nd     1st & 2nd     3rd  
 Readings  
 Consent     V Vote     RC Vote

CERTIFIED

CERTIFIED  
 JUN 21 2010

ATLANTA CITY COUNCIL PRESIDENT

*Handwritten signature of Atlanta City Council President.*

CERTIFIED  
 JUN 21 2010

*Handwritten signature of Municipal Clerk.*  
 MUNICIPAL CLERK

MAYOR'S ACTION

APPROVED

JUN 29 2010

*Handwritten signature of Mayor.*  
 MAYOR



**A RESOLUTION BY  
TRANSPORTATION COMMITTEE**

**A RESOLUTION AUTHORIZING THE MAYOR OR HIS DESIGNEE TO ENTER INTO AN ENCROACHMENT AGREEMENT BETWEEN THE CITY OF ATLANTA AND GEORGIA STATE UNIVERSITY FOR THE INSTALLATION OF A TRAFFIC SIGNAL ON PIEDMONT AVENUE, S.E. BETWEEN DECATUR STREET, S.E. AND MARTIN LUTHER KING, JR. DRIVE, S.E.; TO INSTALL FIFTEEN GEORGIA STATE UNIVERSITY MEDALLIONS TO BE LOCATED ON DECATUR STREET, S.E., EDGEWOOD AVENUE, S.E., PIEDMONT AVENUE, S.E., AND JOHN WESLEY DOBBS AVENUE, N.E.; AND TO INSTALL FORTY-ONE ENHANCED STAMPED PEDESTRIAN CROSSWALKS AT FOURTEEN INTERSECTIONS ON THE CAMPUS OF GEORGIA STATE UNIVERSITY, ALL WITHIN THE PUBLIC RIGHT-OF-WAY; AND FOR OTHER PURPOSES.**

**WHEREAS**, the Board of Regents of the University System of Georgia, by and on behalf of Georgia State University (hereinafter "GSU") desires to enter into an Encroachment Agreement with the City of Atlanta (the "City") to install a traffic signal on Piedmont Avenue, S.E. between Decatur Street, S.E. and Martin Luther King, Jr. Drive, S.E., fifteen GSU medallions to be located on Decatur Street, S.E., Edgewood Avenue, S.E. and Piedmont Avenue, S.E. and forty-one enhanced stamped pedestrian crosswalks at fourteen intersections within the proximity of the GSU campus (hereinafter "Project"), all within the public right-of-way (as depicted in drawings attached hereto as Exhibits "A" and "B"); and

**WHEREAS**, the installation of said Project will be a positive addition to the area; and

**WHEREAS**, GSU has agreed to conform to the conditions set out in the Atlanta City Code of Ordinances at Sections 138-24 and 138-66.

**NOW, THEREFORE, BE IT RESOLVED BY THE COUNCIL OF THE CITY OF ATLANTA, GEORGIA**, that the Mayor or his designee is authorized, on behalf of the Department of Public Works, to enter into a Encroachment Agreement with GSU for the purpose of granting to the encroaching party the right to install and the obligation to thereafter maintain the Project (except as indicated below) in the public right-of-way.

**BE IT FURTHER RESOLVED**, that maintenance of all of the individual encroachments described above will be the responsibility of GSU, except for the traffic signal to be installed on Piedmont Avenue, S.E. between Decatur Street, S.E. and Martin Luther King, Jr. Drive, which will be maintained by the City.

**BE IT FURTHER RESOLVED**, that the plans and specifications for said Project shall be submitted for the review and approval of the Commissioner of Public Works prior to the Project being installed.

**BE IT FURTHER RESOLVED**, that GSU will acquire all necessary permits needed for the installation of the Project.



**BE IT FURTHER RESOLVED**, that GSU shall indemnify the City for any damages to persons or properties resulting from the installation and maintenance of said Project.

**BE IT FURTHER RESOLVED**, that the City Attorney is directed to prepare an Agreement, acceptable as to form, for execution by the Mayor and GSU.


**BE IT FINALLY RESOLVED**, that the Agreement shall not become binding upon the City, and the City shall incur neither obligation nor liability thereunder until the Agreement has been approved as to form by the City Attorney, signed by the Mayor, executed by the Municipal Clerk and delivered to Georgia State University.

A true copy,

*Rhonda Dauphin Johnson*  
Municipal Clerk

ADOPTED by the Atlanta City Council  
APPROVED by Mayor Kasim Reed

JUN 21, 2010  
JUN 29, 2010

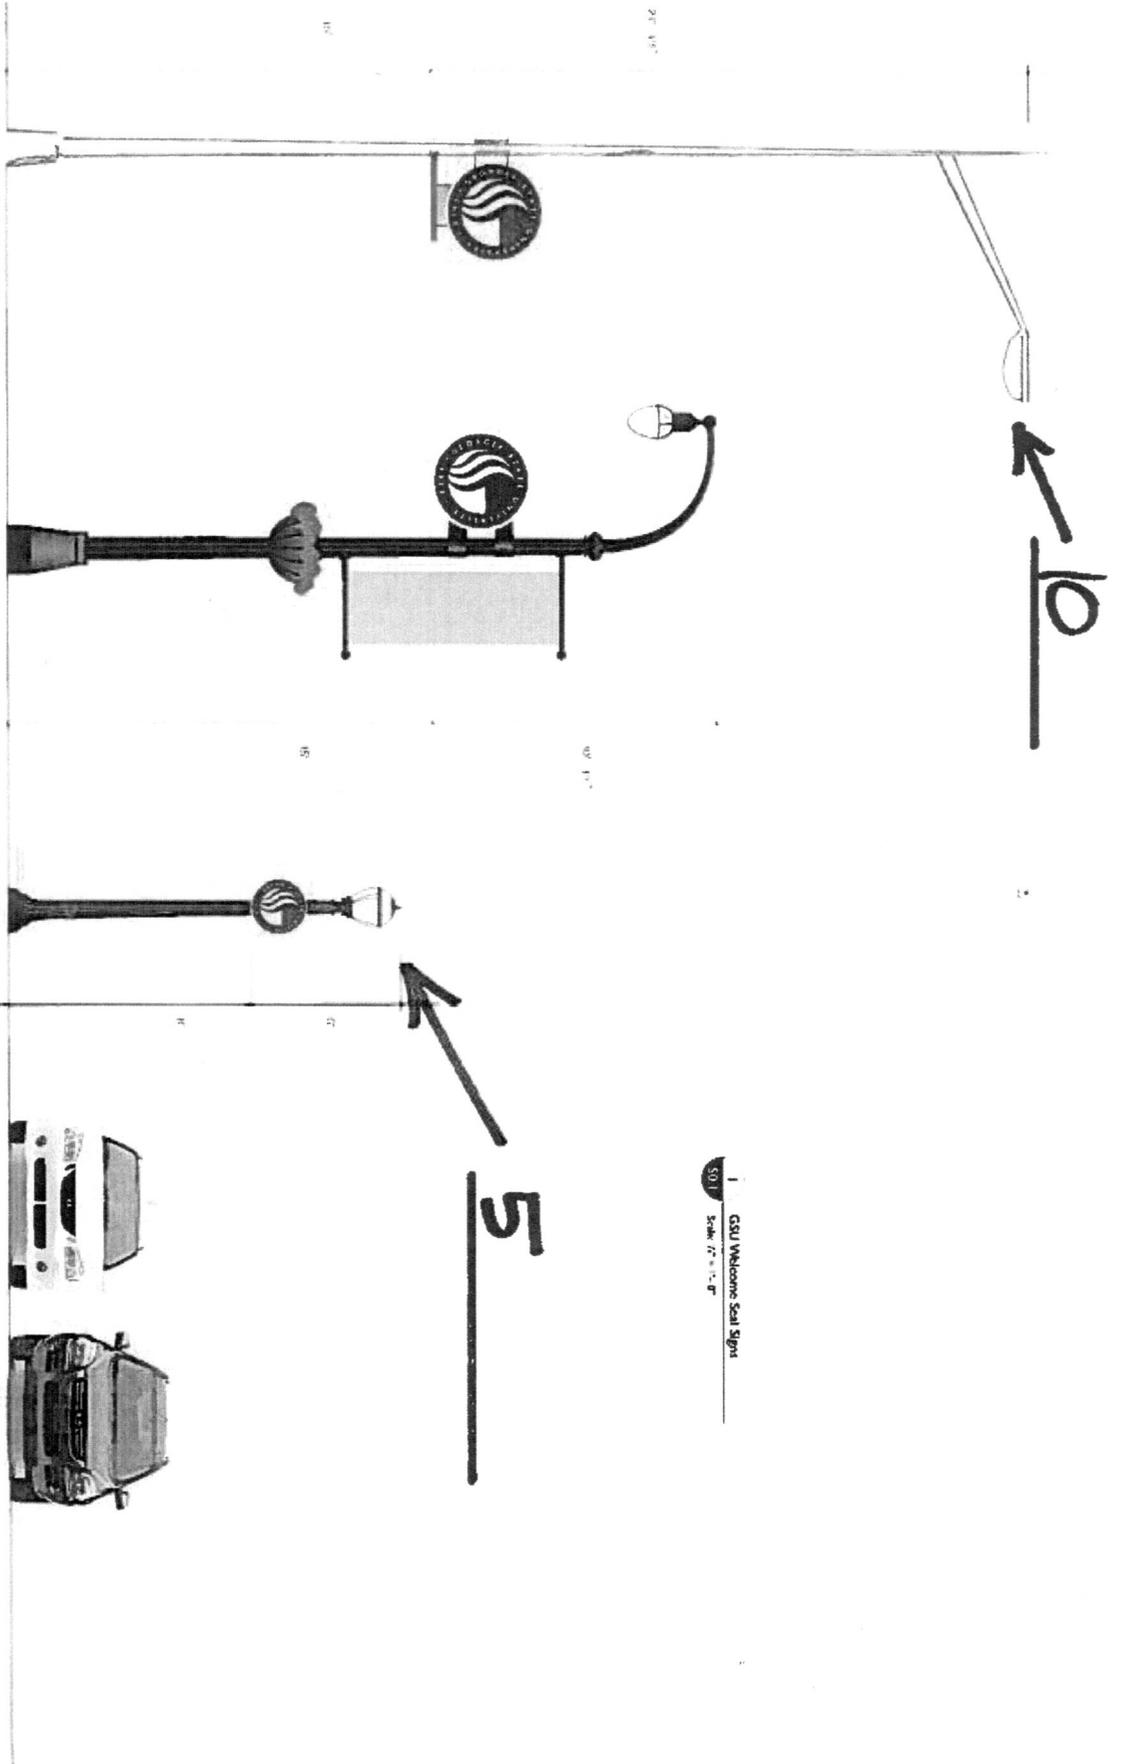

GSU - Welcome Seal Sign

GSU Welcome Seal Signs  
Scale: 1/2" = 1'-0"

wages design

May 30, 2007

50.1

NOT FOR FABRICATION - DESIGN INTENT ONLY

Exhibit A



- GSU Buildings**
- 1 - Kell Hall
  - 2 - Sparks Hall
  - 3 - University Center
  - 4 - Library North
  - 5 - Classroom South
  - 6 - Art and Humanities
  - 7 - General Classroom Building
  - 8 - Sports Arena
  - 9 - Aquatics
  - 10 - Urban Life
  - 11 - Courtyard Building
  - 12 - Courtyard North Building
  - 13 - 148 Edgewood Avenue
  - 15 - College of Education
  - 17 - Parking Deck S
  - 18 - Parking Deck N
  - 19 - Parking Deck K
  - 20 - Library South
  - 21 - Alumni Hall
  - 22 - One Park Place
  - 23 - Language Research Center (Decatur, GA)
  - 24 - Natural Science Center
  - 26 - Indian Creek Lodge (Stone Mountain, GA)
  - 27 - Panthersville (Decatur, GA)
  - 29 - Bookstore Building
  - 30 - J. Mack Robinson College of Business Administration
  - 31 - 184 Edgewood Avenue
  - 32 - Parking Deck G
  - 33 - Science Annex
  - 35 - Hard Labor Creek Observatory (Rutledge, GA)
  - 36 - Riatt Theatre
  - 37 - Haas-Howell
  - 38 - Standard Building
  - 47 - CHARA (Mk. Wilson, CA)
  - 48 - Bennett A. Brown Commerce Building
  - 50 - Andrew Young School of Policy Studies
  - 51 - Ten Park Place
  - 54 - Parking Deck M
  - 55 - Student Center
  - 57 - North Metro Center at Alpharetta
  - 58 - Student Recreation Center
  - 59 - Helen M. Adenhold Learning Center
  - 60 - University Labs
  - 61 - University Labs
  - 64 - Parker H. Petit Science Building (Being Built)
  - 65 - University Labs Parking
  - 66 - Grady Hospital Laboratory
  - 67 - RCB Bookstore Center
  - 68 - Capital Hill Child Enrichment Center (197 Decatur St)
  - 69 - Research Support Building
  - 70 - GWCC Hospital Center
  - 71 - Midtown West Warehouse
  - 72 - University Commons Bldg A
  - 73 - University Commons Bldg B
  - 74 - University Commons Bldg C
  - 75 - University Commons Bldg D
  - 76 - University Commons Plaza/Parking
  - 78 - GSU Henry County Center
  - 79 - GSU Buckhead Executive Education
  - 80 - Sunburst Tower at Park Place/Edgewood
  - 81 - Sunburst Warehouses at Park Place/Edgewood
  - 82 - Citizens Trust Building Parking Deck
  - 83 - Citizens Trust Building (75 Piedmont Ave)
  - 84 - Freshman Dormitories (Being Built)
  - 85 - Special Interest Housing (Greek Housing) (Being Built)
  - 86 - GSU Peachtree-Dunwoody Center
  - 87 - GSU Football Complex (Being Built)

\* Not shown






## Facilities Management

Commerce Building  
54 Broad Street  
Suite 1200  
Atlanta, Georgia 30305  
(404) 651-1054

## GSU Site Plan

Filename: GSU-SITE  
Revised: 04/07/2009  
MKS

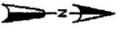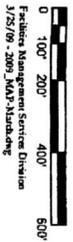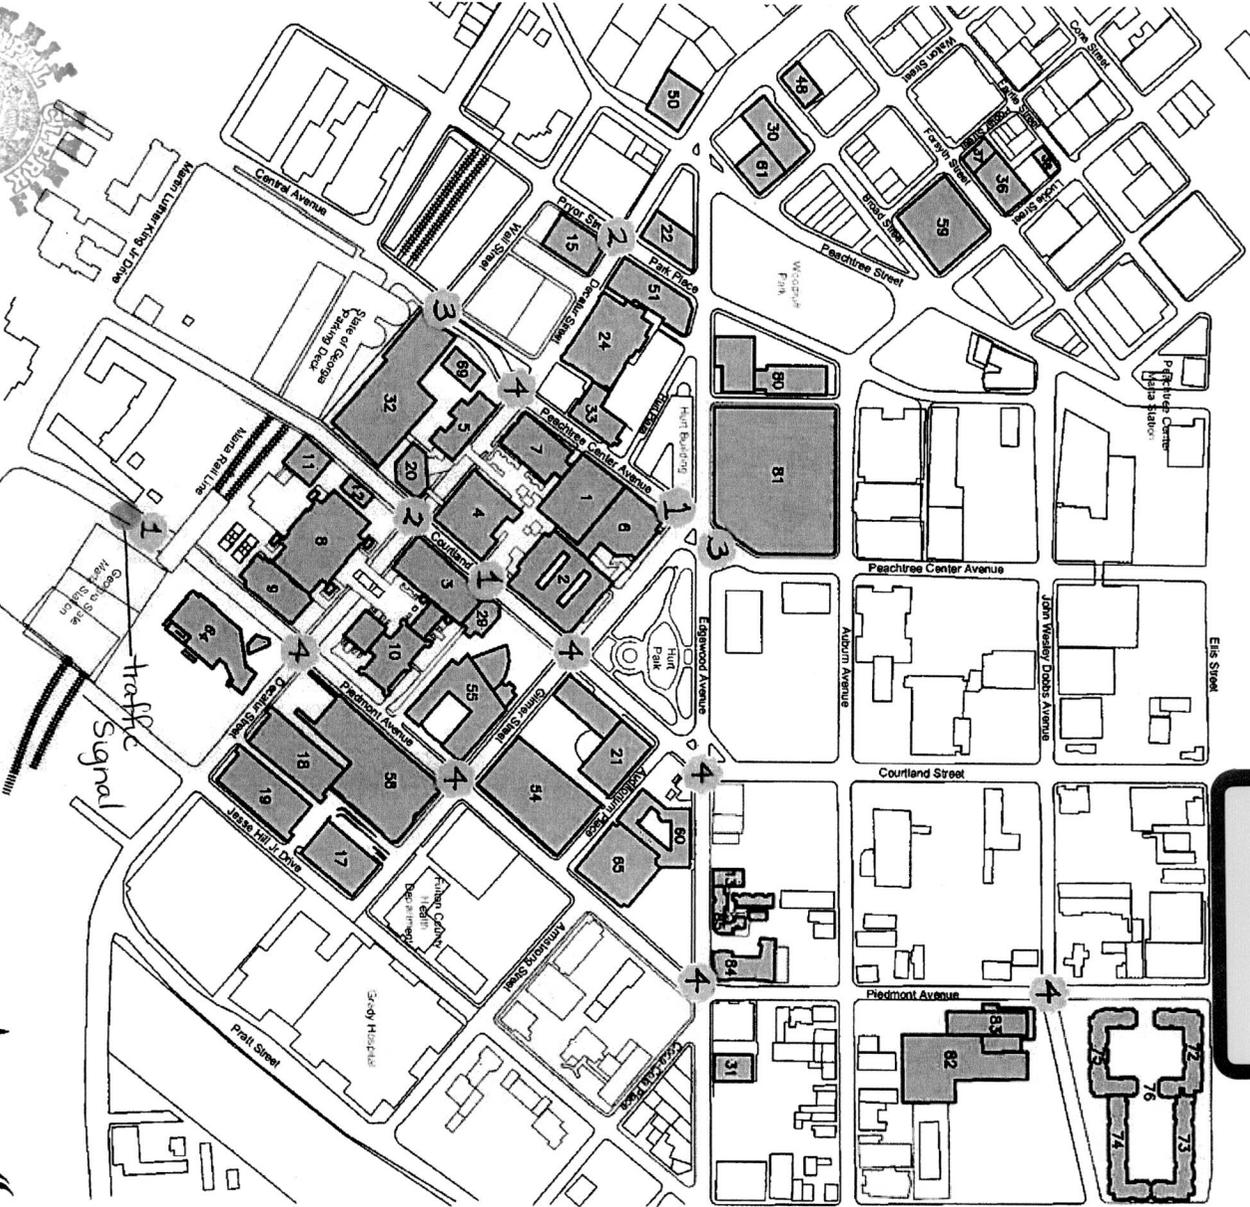

Georgia State University  
 Facilities Management Services Division  
 3/25/09 - 2009, MAP-Marketing

tabbies®

EXHIBIT

B

GSU Buildings

- 1 - Kell Hall
- 2 - Sparks Hall
- 3 - University Center
- 4 - Library North
- 5 - Classroom South
- 6 - Art and Humanities
- 7 - General Classroom Building
- 8 - Sports Arena
- 9 - Aquatics
- 10 - Urban Life
- 11 - Courtyard Building
- 12 - Courtyard North Building
- 13 - 148 Edgewood Avenue
- 15 - College of Education
- 17 - Parking Deck S
- 18 - Parking Deck N
- 19 - Parking Deck K
- 20 - Library South
- 21 - Alumni Hall
- 22 - One Park Place
- 23 - Language Research Center (Decatur, GA)
- 24 - Natural Science Center
- 26 - Indian Creek Lodge (Stone Mountain, GA)
- 27 - Panthersville (Decatur, GA)
- 29 - Bookstone Building
- 30 - J. Mack Robinson College of Business Administration
- 31 - 184 Edgewood Avenue
- 32 - Parking Deck G
- 33 - Science Annex
- 35 - Hard Labor Creek Observatory (Rutledge, GA)
- 36 - Riello Theatre
- 37 - Haas-Howell
- 38 - Standard Building
- 47 - CHARA (Mt. Wilson, CA)
- 48 - Bennett A. Brown Commerce Building
- 50 - Andrew Young School of Policy Studies
- 51 - Ten Park Place
- 54 - Parking Deck M
- 55 - Student Center
- 57 - North Metro Center at Alpharetta
- 58 - Student Recreation Center
- 59 - Helen M. Adeshoff Learning Center
- 60 - University Loft
- 61 - 34 Peachtree St.
- 64 - Parker H. Pettit Science Building (Being Built)
- 65 - University Lofts Parking
- 66 - Gandy Hospital Laboratory
- 67 - RCB Brookhaven Center
- 68 - Capital Hill Child Enrichment Center (197 Decatur St)
- 69 - Research Support Building
- 70 - GWCC Hospitality Center
- 71 - Midtown West Warehouse
- 72 - University Commons Bldg A
- 73 - University Commons Bldg B
- 74 - University Commons Bldg C
- 75 - University Commons Bldg D
- 76 - University Commons Plaza/Parking
- 78 - GSU Henry County Center
- 79 - GSU Buckhead Executive Education
- 80 - SunTrust Tower at Park Place/Edgewood
- 81 - SunTrust Warehouse at Park Place/Edgewood
- 82 - Citizens Trust Building Parking Deck
- 83 - Citizens Trust Building (75 Piedmont Ave)
- 84 - Freshman Dormitories (Being Built)
- 85 - Special Interest Housing (Greek housing) (Being Built)
- 86 - GSU Peachtree-Dunwoody Center
- 87 - GSU Football Complex (Being Built)

\* Not shown



Facilities Management

Commerce Building  
 54 Broad Street  
 Suite 1200  
 Atlanta, Georgia 30303  
 (404) 651-054

GSU Site Plan

Filename: GSU-SITE  
 Revised: 04/07/2009  
 Scale: NTS

RCS# 320  
6/21/10  
3:00 PM

Atlanta City Council

REGULAR SESSION

CONSENT I

EXCEPT 10-0-1166,10-0-0875

ADOPT

YEAS: 11  
NAYS: 0  
ABSTENTIONS: 0  
NOT VOTING: 5  
EXCUSED: 0  
ABSENT 0

Y Smith	Y Archibong	Y Moore	Y Bond
Y Hall	Y Wan	Y Martin	NV Watson
Y Young	Y Shook	NV Bottoms	NV Willis
Y Winslow	Y Adrean	NV Sheperd	NV Mitchell

CONSENT I

		<b>06-21-10</b>
<b>ITEMS ADOPTED ON CONSENT</b>	<b>ITEMS ADOPTED ON CONSENT</b>	<b>ITEMS ADVERSED ON CONSENT</b>
1. 10-O-1178	43. 10-R-1179	77. 10-R-1103
2. 10-O-1165	44. 10-R-1072	78. 10-R-1104
3. 10-O-0876	45. 10-R-1073	79. 10-R-1105
4. 10-O-0945	46. 10-R-1074	80. 10-R-1106
5. 10-O-0946	47. 10-R-1075	81. 10-R-1107
6. 10-O-0947	48. 10-R-1076	82. 10-R-1108
7. 10-O-0948	49. 10-R-1077	83. 10-R-1109
8. 10-O-0949	50. 10-R-1078	84. 10-R-1110
9. 10-O-0950	51. 10-R-1079	85. 10-R-1111
10. 10-O-1041	52. 10-R-1080	86. 10-R-1112
11. 10-O-1176	53. 10-R-1081	87. 10-R-1113
12. 10-O-0897	54. 10-R-1082	88. 10-R-1114
13. 10-O-0924	55. 10-R-1083	89. 10-R-1115
14. 10-O-0932	56. 10-R-1084	90. 10-R-1116
15. 10-O-0933	57. 10-R-1085	91. 10-R-1117
16. 10-O-1057	58. 10-R-1086	92. 10-R-1118
17. 10-R-1139	59. 10-R-1087	93. 10-R-1119
18. 10-R-1140	60. 10-R-1088	94. 10-R-1120
19. 10-R-1141	61. 10-R-1089	95. 10-R-1121
20. 10-R-1154	62. 10-R-1182	96. 10-R-1122
21. 10-R-1180	<b>ITEMS ADVERSED</b>	97. 10-R-1123
22. 10-R-1181	<b>ON CONSENT</b>	98. 10-R-1124
23. 10-R-1143	63. 10-R-0839	99. 10-R-1125
24. 10-R-1144	64. 10-R-1090	100. 10-R-1126
25. 10-R-1146	65. 10-R-1091	101. 10-R-1127
26. 10-R-1060	66. 10-R-1092	102. 10-R-1128
27. 10-R-1061	67. 10-R-1093	103. 10-R-1129
28. 10-R-1062	68. 10-R-1094	104. 10-R-1130
29. 10-R-1155	69. 10-R-1095	105. 10-R-1131
30. 10-R-1156	70. 10-R-1096	106. 10-R-1132
31. 10-R-1157	71. 10-R-1097	107. 10-R-1133
32. 10-R-1158	72. 10-R-1098	108. 10-R-1134
33. 10-R-1159	73. 10-R-1099	109. 10-R-1135
34. 10-R-1160	74. 10-R-1100	110. 10-R-1136
35. 10-R-1164	75. 10-R-1101	111. 10-R-1137
36. 10-R-1172	76. 10-R-1102	112. 10-R-1138
37. 10-R-1177		
38. 10-R-1183		
39. 10-R-0931		
40. 10-R-1070		
41. 10-R-1071		
42. 10-R-1175		