

11-0891
(Do Not Write Above This Line)

**A RESOLUTION BY
CITY UTILITIES COMMITTEE**

A RESOLUTION AUTHORIZING THE MAYOR, ON BEHALF OF THE DEPARTMENT OF PUBLIC WORKS, TO EXECUTE A LOCAL PUBLIC ROAD ACCEPTANCE AGREEMENT WITH THE GEORGIA DEPARTMENT OF TRANSPORTATION TO RETURN SECTIONS OF IVAN ALLEN BOULEVARD, JONES AVENUE, HAYNES STREET, AND SIMPSON STREET, CSSTP-0006-00(952), P.I. NUMBER 0006952, BACK TO THE OFFICIAL SYSTEM OF ROADS WITHIN THE CITY OF ATLANTA; AND FOR OTHER PURPOSES.

ADOPTED BY
JUN 2 0 2011

COUNCIL

- CONSENT REFER
- REGULAR REPORT REFER
- ADVERTISE & REFER
- 1st ADOPT 2nd READ & REFER
- PERSONAL PAPER REFER

Date Referred
Referred To:
Date Referred
Referred To:
Date Referred
Referred To:
Referred To:

First Reading
Committee _____
Date _____
Chair _____
Referred To _____

Committee City Utilities
Date June 14 2011
Chair Walter T. Insley
Action Fav, Adv, Hold (see rev. side) Other

Members [Signature]
Refer To H-1 S-1

Committee _____
Date _____
Chair _____
Action Fav, Adv, Hold (see rev. side) Other

Members _____
Refer To _____

- FINAL COUNCIL ACTION**
- 2nd
 - 1st & 2nd
 - 3rd
 - Consent
 - V Vote
 - RC Vote

CERTIFIED

CERTIFIED
JUN 2 0 2011
ATLANTA CITY COUNCIL PRESIDENT
[Signature]

CERTIFIED
JUN 2 0 2011
Frank Douglas Johnson
MUNICIPAL CLERK

MAYOR'S ACTION

APPROVED

JUN 2 9 2011
WITHOUT SIGNATURE
BY OPERATION OF LAW



A RESOLUTION BY
CITY UTILITIES COMMITTEE

11-R-0891

A RESOLUTION AUTHORIZING THE MAYOR, ON BEHALF OF THE DEPARTMENT OF PUBLIC WORKS, TO EXECUTE A LOCAL PUBLIC ROAD ACCEPTANCE AGREEMENT WITH THE GEORGIA DEPARTMENT OF TRANSPORTATION TO RETURN SECTIONS OF IVAN ALLEN BOULEVARD, JONES AVENUE, HAYNES STREET, AND SIMPSON STREET, CSSTP-0006-00(952), P.I. NUMBER 0006952, BACK TO THE OFFICIAL SYSTEM OF ROADS WITHIN THE CITY OF ATLANTA; AND FOR OTHER PURPOSES.

WHEREAS, the City of Atlanta ("City") entered into a Maintenance Agreement with the Georgia Department of Transportation for maintenance within the rights-of-way Ivan Allen Boulevard (formerly known as Alexander Street), Jones Avenue, Haynes Street, and Simpson Street ("Roadways") pursuant to Resolution 04-R-0822 which was adopted by the City Council on May 17, 2004 and approved by the Mayor on May 25, 2004 (hereto attached as Exhibit "A"); and

WHEREAS, the Maintenance Agreement temporarily added sections of these existing Roadways to the State Highway System as State Route 1118 during reconstruction of these roadways; and

WHEREAS, the Georgia Department of Transportation has provided the City written notice of completion of these Roadway improvements and its intent to remove State Route 1118 from the State Highway System; and

WHEREAS, it is now necessary to add these Roadways back to the City's official system of roads; and

WHEREAS, the City wishes to execute a Local Road Acceptance Agreement (hereto attached as Exhibit "B") authorizing Ivan Allen Boulevard, Jones Avenue, Haynes Street, and Simpson Street to be added back to the City's official system of roads.

NOW, THEREFORE, BE IT RESOLVED BY THE COUNCIL OF THE CITY OF ATLANTA, GEORGIA, that they Mayor is authorized, on behalf of the City, to execute a Local Road Acceptance Agreement (hereto attached as Exhibit "B") with the Georgia Department of Transportation to accept Ivan Allen Boulevard (formerly known as Alexander Street), Jones Avenue, Haynes Street, and Simpson Street; CSSTP-0006-00(952), P.I. Number 0009652, back into the City's official system of roads.

BE IT FURTHER RESOLVED, that the City will continue to maintain the Roadways.

BE IT FURTHER RESOLVED, that the Agreement shall not become binding upon the City, and the City shall incur neither obligation nor liability thereunder until the Agreement has been approved as to form by the City Attorney, executed by the Mayor, attested to by the Municipal



Clerk

and delivered to the Georgia Department of Transportation.


A true copy,

Rhonda Dauphin Johnson
Municipal Clerk


ADOPTED by the Atlanta City Council
RETURNED WITHOUT SIGNATURE OF THE MAYOR
APPROVED as per City Charter Section 2-403

June 20, 2011

June 29, 2011

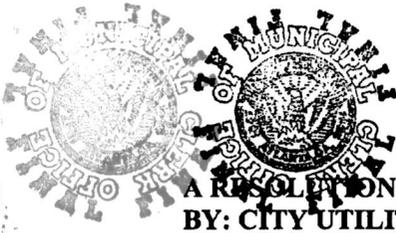

CITY COUNCIL
ATLANTA, GEORGIA

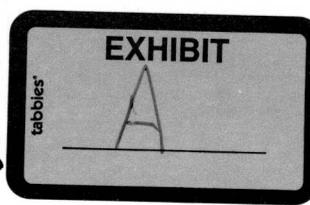

04-R-0822

A RESOLUTION
BY: CITY UTILITIES COMMITTEE

A RESOLUTION AUTHORIZING THE MAYOR OR HER DESIGNEE TO EXECUTE A MAINTENANCE AGREEMENT BETWEEN THE CITY OF ATLANTA AND THE GEORGIA DEPARTMENT OF TRANSPORTATION TO PLACE SECTIONS OF ALEXANDER STREET, JONES AVENUE, HAYNES STREET AND SIMPSON STREET AS TEMPORARY STATE ROUTE 1118, STP-0000-00(554), PI NUMBER 0000554; AND FOR OTHER PURPOSES.

WHEREAS, preconstruction activities are underway to reconstruct sections of Alexander Street, Jones Avenue, Haynes Street and Simpson Street (Atlanta City Streets 843, 1810, 1903, 1907) in the City of Atlanta and it is necessary to add sections of these existing roadways to the State Highway System as State Route 1118; and

WHEREAS, the Georgia Department of Transportation requires the City to enter into an agreement which allows sections of Alexander Street, Jones Avenue, Haynes Street and Simpson Street to be added, temporarily, to the State Highway System and designated as State Route 1118; and

WHEREAS, the City of Atlanta will continue the maintenance of Alexander Street, Jones Avenue, Haynes Street and Simpson Street within its jurisdictions and rights of way limits; and

WHEREAS, the Georgia Department of Transportation will provide the City of Atlanta with written notice upon completion of these improvements and the removal of State Route 1118 from the State highway system; and

WHEREAS, the City of Atlanta agrees to indemnify and hold harmless the Georgia Department of Transportation from any and all responsibility for damages or liability, due to negligence, or both arising from the maintenance of said sections of street.

NOW, THEREFORE, BE IT RESOLVED BY THE COUNCIL OF THE CITY OF ATLANTA, GEORGIA, as follows:

SECTION 1: That the Mayor be and is hereby authorized to enter into an appropriate contractual agreement for maintenance within the rights-of-way of Alexander Street, Jones Avenue, Haynes Street and Simpson Street, temporarily designated as State Route 1118, STP-000-00(554), PI Number 000554.

SECTION 2: That the City Attorney be and is hereby directed to prepare an appropriated contractual agreement in cooperation with the Department of Public Works, for execution by the Mayor, to be approved by the City Attorney as to form.

SECTION 3: That this agreement shall not become binding on the City and the City shall incur no liability upon same until such agreement has been executed by the Mayor and delivered to the Georgia Department of Transportation and countersigned by that Party.

A true copy,

Rhonda Dauphin Johnson
Municipal Clerk, CMC

ADOPTED by the Council
APPROVED by the Mayor

MAY 17, 2004
MAY 25, 2004



3378M
66(1270H)

PAGE THREE OF THREE

This on the date and year below written.

Executed on behalf of the Department

Executed on behalf of City of Atlanta

This _____ day of _____, 2004.

This 4 day of 4, 2004.

RECOMMENDED:

Chief Engineer

*_____
Mayor, City of Atlanta

DEPARTMENT OF TRANSPORTATION

By: _____
Commissioner

ATTEST:

*_____
Clerk, City of Atlanta

ATTEST:

Treasurer, Georgia Department of
Transportation


Reviewed As to Legal Form:

Office of Legal Services
Department of Transportation



CITY OF ATLANTA

"NO SCALE"

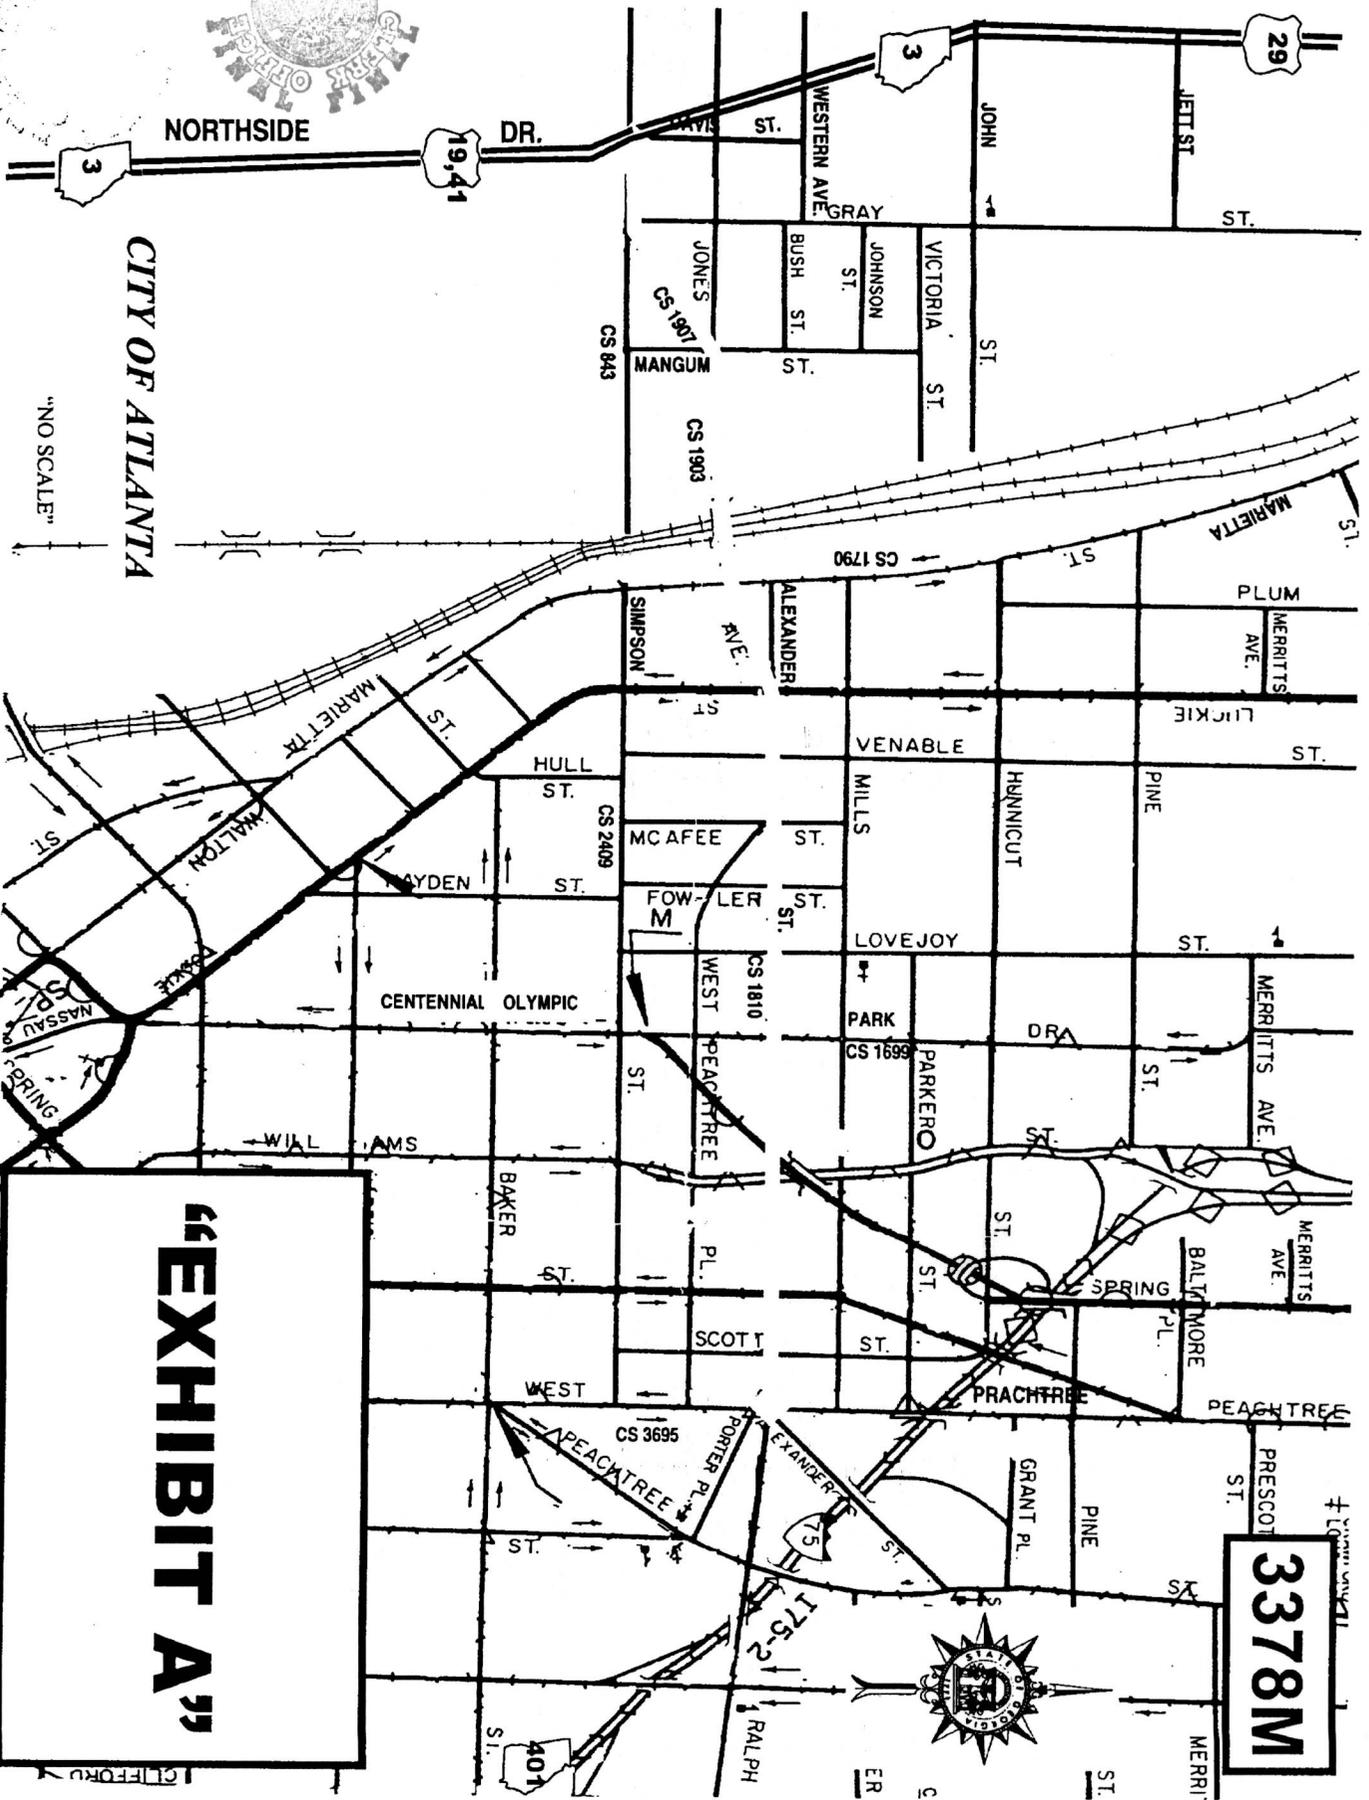

"EXHIBIT A"

3378M



3378M
66(1270H)

AUTHORIZING RESOLUTION

GEORGIA, City of Atlanta.

WHEREAS, the Mayor and City of Council of Atlanta (hereinafter called the City) were notified that sections of Alexander Street, Jones Avenue, Haynes Street, and Simpson Street are being added to the State Highway System as State Route 1118 by an Order of the Commissioner of the Georgia Department of Transportation (hereinafter called the Department) as shown on the attached sketch map 3378; and

WHEREAS, the City and the Department agree that it is in the public interest and in the interest of all parties hereto, for the City and the Department to enter into a contract numbered 3378M wherein the City will agree to fully maintain the aforementioned roadways while designated as State Route 1118.

NOW, THEREFORE, BE IT RESOLVED by the City Council of said City that its Mayor is hereby authorized to execute said contract on behalf of the City; and that a copy of this Resolution be furnished to the Department.

This on the date and year below written.

Executed on behalf of the City of Atlanta this * _____ day of * _____, 2004.

By: * _____ Attest: * _____
Mayor, City of Atlanta Clerk, City of Atlanta



RCS# 5712
5/17/04
2:10 PM

Atlanta City Council

Regular Session


CONSENT I

CONSENT I PG(S) 1-13 EXCEPT:04-R-0876
04-R-0911 04-R-0835 04-R-0882
ADOPT

YEAS: 13
NAYS: 0
ABSTENTIONS: 0
NOT VOTING: 0
EXCUSED: 0
ABSENT 1

Y Smith	Y Winslow	Y Shook	Y Martin	Y Norwood
Y Starnes	Y Archibong	Y Muller	B Maddox	Y Willis
Y Young	Y Fauver	Y Moore	Y Mitchell	

CONSENT I

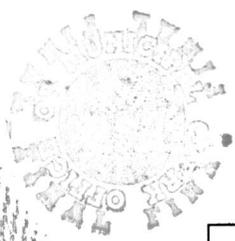

3-01-04 Council Meeting	
ITEMS ADOPTED ON CONSENT	ITEMS ADOPTED ON CONSENT
1. 04-O-0858	41. 04-R-0813
2. 04-O-0869	42. 04-R-0865
3. 04-O-0372	43. 04-R-0824
4. 04-O-0373	44. 04-R-0825
5. 04-O-0641	45. 04-R-0826
6. 04-O-0642	46. 04-R-0827
7. 04-O-0646	47. 04-R-0828
8. 04-O-0648	ITEMS ADVERSE
9. 04-O-0650	ON CONSENT
10. 04-O-0652	48. 04-R-0829
11. 04-O-0653	49. 04-R-0830
12. 04-O-0656	50. 04-R-0831
13. 04-O-0657	51. 04-R-0832
14. 04-O-0874	52. 04-R-0833
15. 04-O-0488	53. 04-R-0834
16. 04-O-0700	54. 04-R-0836
17. 04-O-0872	55. 04-R-0837
18. 04-O-0660	56. 04-R-0838
19. 04-O-0661	57. 04-R-0839
20. 04-O-0873	58. 04-R-0840
21. 03-R-2228	59. 04-R-0841
22. 04-R-0805	60. 04-R-0842
23. 04-R-0806	61. 04-R-0843
24. 04-R-0808	62. 04-R-0844
25. 04-R-0809	63. 04-R-0845
26. 04-R-0822	64. 04-R-0846
27. 04-R-0859	
28. 04-R-0882	
29. 04-R-0889	
30. 04-R-0369	
31. 04-R-0870	
32. 04-R-0876	
33. 04-R-0815	
34. 04-R-0847	
35. 04-R-0862	
36. 04-R-0863	
37. 04-R-0821	
38. 04-R-0807	
39. 04-R-0811	
40. 04-R-0812	

04-R-0822
 (Do Not Write Above This Line)

A RESOLUTION
 BY: CITY UTILITIES COMMITTEE

A RESOLUTION AUTHORIZING THE MAYOR OR
 HER DESIGNEE TO EXECUTE A MAINTENANCE
 AGREEMENT PERMITTING THE GEORGIA
 DEPARTMENT OF TRANSPORTATION TO PLACE
 SECTIONS OF ALEXANDER STREET, JONES
 AVENUE, HAYNES STREET AND SIMPSON STREET
 AS TEMPORARY STATE ROUTE 1118, STP-0000-
 00(554), PI NUMBER 0000554; AND FOR OTHER
 PURPOSES.

ADOPTED BY
 MAY 17 2004
COUNCIL.

- CONSENT REFER
- REGULAR REPORT REFER
- ADVERTISE & REFER
- 1st ADOPT 2nd READ & REFER
- PERSONAL PAPER REFER

Date Referred _____
 Referred To: _____
 Date Referred _____
 Referred To: _____

First Reading

Committee _____
 Date _____
 Chair _____
 Referred To _____

Committee CITY UTILITIES
 Date May 2004
 Chair Hal Schair

Action _____
 Fav, Adv, Hold (see rev. side) _____
 Other _____

Members



Refer To _____

Committee

Date _____
 Chair _____

Action _____
 Fav, Adv, Hold (see rev. side) _____
 Other _____

Members _____

Refer To _____

Committee

Date _____
 Chair _____

Action _____
 Fav, Adv, Hold (see rev. side) _____
 Other _____

Members _____

Refer To _____

FINAL COUNCIL ACTION

- 2nd
- 1st & 2nd
- 3rd
- Consent
- V Vote
- RC Vote

CERTIFIED



MAY 17 2004

City Clerk

MAYOR'S ACTION


 MAY 25 2004

MAYOR



66(1484L)

LOCAL PUBLIC ROAD ACCEPTANCE RESOLUTION

GEORGIA, City of Atlanta

WHEREAS, the Georgia Department of Transportation (hereinafter called the Department) under Project CSSTP-0006-00(952) (hereinafter called the PROJECT) has made modifications to public roads which are not on the Department's State Highway System; and

WHEREAS, with the completion of this Project, the City of Atlanta (hereinafter called the City) does agree to accept for title and ownership the property of roadways not on the State Highway System that were either constructed, re-aligned, or widened as a part of this PROJECT.

NOW, THEREFORE, IT IS RESOLVED that, as for the aforementioned roadways which the Department either constructed, re-aligned, or widened as a part of the PROJECT, the City does hereby formally accept these roads back into its official system of roads. Further, the City officially notifies the Department of such acceptance by tendering to the Department a signed copy of this Resolution.

This * day of *, 2011

* _____ Attest: * _____
Mayor, City of Atlanta Clerk, City of Atlanta

FOR THE CITY OF ATLANTA TO SIGN AND RETURN TO DOT



LOCATION SKETCH



DEPARTMENT OF TRANSPORTATION STATE OF GEORGIA

PLAN AND PROFILE OF PROPOSED

Ivan Allen Jr. Blvd (Temp. State Route 1118)
from Northside Drive to Luckie Street

PROJECT NO. CSSTP-0006-00(952)

FULTON COUNTY
STATE AID PROJECT
CSSTP-0006-00(952)

FEDERAL ROUTE NO: N/A
STATE ROUTE NO: 1118
P. I. NO. 0006952

DESIGN DATA
TRAFFIC A. D. T. (1800) (1821)
JSA CORRIDOR 10500 2250
TRAFFIC M. K. K. 1750
DIRECTIONAL DIST. 50 X
X-TRENCHES 2 X
24 HOUR 2 TRENCH 2 X
STREET DESIGN: 30 MPH
FUNCTIONAL CLASS: URBAN COLLECTOR
PROJECT DESIGNATION: ENERGY

CONVEY AND CONDUIT DATA
WORLD BANK - ON STATE PLANK
VERT. CURVE DATA AND 1989
CONVEY. ZONE - 64 WEST
PROJECT UNITS - 05 FEET

LIMITS OF CONSTRUCTION
ROBERT LOE DRIVE
STA 10+00.00
N 1369966.78300
E 2224806.45300

BEGIN PROJECT
STA 12+83.29
N 1369083.5864
E 2224337.1441

LIMIT OF CONSTRUCTION
LUCKIE STREET
STA 303+00.00
N 1369542.5866
E 2226846.0427

LIMITS OF CONSTRUCTION
MARIETTA STREET
STA 303+55.01
N 1369430.2539
E 2226491.7418

LIMITS OF CONSTRUCTION
MARIETTA STREET
STA 303+55.01
N 1369430.2539
E 2226491.7418

END PROJECT
STA 39+40.00
N 1369481.7740
E 2227159.9770

LIMITS OF CONSTRUCTION
MARIETTA STREET
STA 28+38.00
N 1369279.2242
E 2226509.5225

END BRIDGE
STA 30+94.01

LIMITS OF CONSTRUCTION
MARIETTA STREET
STA 202+03.54
N 1369279.2242
E 2226509.5225

LIMITS OF CONSTRUCTION
LUCKIE STREET
STA 303+56.26
N 1369408.8566
E 2226844.4071

NOTE:
ALL REFERENCES IN THIS DOCUMENT WHICH INCLUDES ALL PAVES, WHITTIES, AND REVISIONS TO A STATE HIGHWAY DEPARTMENT OF TRANSPORTATION, HIGHWAY DEPARTMENT, GEORGIA STATE HIGHWAY DEPARTMENT, HIGHWAY DEPARTMENT, OR DEPARTMENT WHEN THE CONTEXT THEREIN MEANS THE STATE HIGHWAY DEPARTMENT OF GEORGIA MEAN AND SHALL BE REFERRED TO MEAN THE DEPARTMENT OF TRANSPORTATION.

THE DATA, TOGETHER WITH ALL OTHER INFORMATION SHOWN ON THESE PLANS OR IN ANY OTHER DOCUMENT, WHETHER BY DRAWINGS OR NOTES, OR IN ANY OTHER MANNER, ARE BASED UPON FIELD INVESTIGATIONS AND ARE BELIEVED TO BE ACCURATE AND CORRECT. THE STATE DEPARTMENT OF TRANSPORTATION, HIGHWAY DEPARTMENT, GEORGIA STATE HIGHWAY DEPARTMENT, HIGHWAY DEPARTMENT, OR DEPARTMENT WHEN THE CONTEXT THEREIN MEANS THE STATE HIGHWAY DEPARTMENT OF GEORGIA MEAN AND SHALL BE REFERRED TO MEAN THE DEPARTMENT OF TRANSPORTATION.

THIS PROJECT IS LOCATED IN FULTON COUNTY
THIS PROJECT IS LOCATED IN CONGRESSIONAL DISTRICT 5.

SCALE: 1" = 200'

LENGTH OF PROJECT	TOTAL FULTON CO. CO. NUMBER 147
NET LENGTH OF ROADWAY	0.454
NET LENGTH OF BRIDGE	0.049
NET LENGTH OF PROJECT	0.503
GROSS LENGTH OF EXCEPTION	0.00
GROSS LENGTH OF PROJECT	0.503

URS
UNIVERSITY RESOURCES, INC.
1000 BROADWAY, SUITE 200
ATLANTA, GA 30309

DATE	CHIEF ENGINEER
4-5-2007	David E. Kessler
REVISIONS	
01-26-07	
05-22-07	
07-17-07	
10-24-07	
5-20-08	
5-01-09	

LOCATION AND DESIGN APPROVAL DATE: 5/18/04
PREPARED BY: URS CORPORATION
SUBMITTED BY: Dave Bickel
STATE URBAN DESIGN ENGINEER



UNIVERSITY RESOURCES, INC.
1000 BROADWAY, SUITE 200
ATLANTA, GA 30309
TEL: 404.525.1000
WWW.URS-CORP.COM

RCS# 1120
6/20/11
4:40 PM

Atlanta City Council

REGULAR SESSION

CONSENT I

ADOPT

YEAS: 14
NAYS: 0
ABSTENTIONS: 0
NOT VOTING: 1
EXCUSED: 0
ABSENT 1

Y Smith	Y Archibong	Y Moore	Y Bond
Y Hall	Y Wan	Y Martin	Y Watson
Y Young	B Shook	Y Bottoms	Y Willis
Y Winslow	Y Adrean	Y Sheperd	NV Mitchell

CONSENT I