

11-R-1638

(Do Not Write Above This Line)

A RESOLUTION BY
CITY UTILITIES COMMITTEE

AUTHORIZING THE MAYOR, OR HIS
DESIGNEE, TO ENTER INTO AN
ENCROACHMENT AGREEMENT
BETWEEN THE CITY OF ATLANTA
AND THE BUCKHEAD FOREST
CIVIC ASSOCIATION, INC., TO
ALLOW FOR THE ERECTION AND
MAINTENANCE OF
NEIGHBORHOOD MONUMENTS
WITHIN THE PUBLIC RIGHT-OF-
WAY; AND FOR OTHER PURPOSES.

ADOPTED BY

NOV 21 2011

REGULAR REPORT REFER
COUNCIL

PERSONAL PAPER REFER

Date Referred
Date Referred
Date Referred
Referred To:

First Reading

Committee _____
Date _____
Chair _____
Referred To _____

Committee

Date

Chair

Action

Other

Fav, Adv, Hold (see rev. side)

Members

Refer To

Committee

Date

Chair

Action



Other

Fav, Adv, Hold (see rev. side)

Members

Refer To

FINAL COUNCIL ACTION
Readings
1st & 2nd 3rd
2nd
Consent V Vote RC Vote

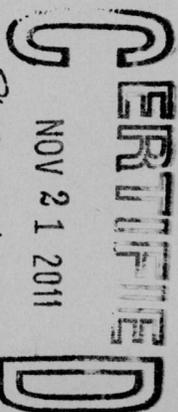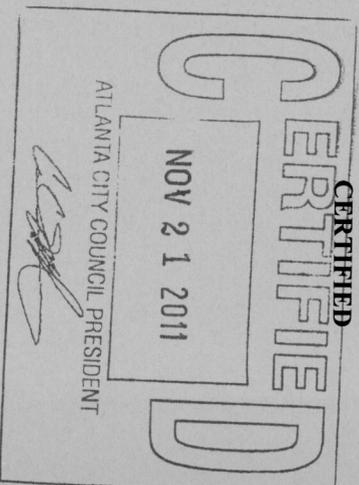

MAYOR'S ACTION

APPROVED

NOV 30 2011

WITHOUT SIGNATURE
BY OPERATION OF LAW



CITY COUNCIL
ATLANTA, GEORGIA

11-*R*-1638

A RESOLUTION BY
CITY UTILITIES COMMITTEE

AUTHORIZING THE MAYOR, OR HIS DESIGNEE, TO ENTER INTO AN ENCROACHMENT AGREEMENT BETWEEN THE CITY OF ATLANTA AND THE BUCKHEAD FOREST CIVIC ASSOCIATION, INC., TO ALLOW FOR THE ERECTION AND MAINTENANCE OF NEIGHBORHOOD MONUMENTS WITHIN THE PUBLIC RIGHT-OF-WAY; AND FOR OTHER PURPOSES.

WHEREAS, the Buckhead Forest Civic Association ("BFCA") desires to erect and maintain certain neighborhood identification entrance monuments ("Monuments") which identify the neighborhood; and

WHEREAS, BFCA desires to install Monuments at the approximate intersection of West Shadowlawn Avenue and Mathieson Place; and

WHEREAS, BFCA desires to maintain existing Monuments at the approximate intersection of Roswell Road and Alberta Drive; and

WHEREAS, the installation and maintenance of the aforesaid Monuments will be a positive addition to the area, enhancing the overall landscape of the entire community and providing needed neighborhood identification at entrance ways; and

WHEREAS, BFCA has agreed to conform to the conditions set out in the Atlanta City Code of Ordinances at Sections 138-24 and 138-66.

NOW THEREFORE BE IT RESOLVED BY THE COUNCIL OF THE CITY OF ATLANTA, GEORGIA, that the Mayor or his designee is authorized to enter into an encroachment agreement with the Buckhead Forest Civic Association ("BFCA") for the purpose of granting BFCA the right to install and the obligation to thereafter maintain two (2) neighborhood identification monuments in the public right-of-way at the approximate intersection of West Shadowlawn Avenue and Mathieson Place and to maintain two (2) existing neighborhood identification monuments in the public right-of-way at the approximate intersection of Roswell Road and Alberta Drive as depicted in Exhibit "A" attached hereto.

BE IT FURTHER RESOLVED, that the plans and specifications for said Monuments shall be submitted for the review and approval of the Commissioner of Public Works prior to the monuments being installed.

BE IT FURTHER RESOLVED, that BFCA will acquire all necessary permits needed for installation of the Monuments.



CITY COUNCIL
ATLANTA, GEORGIA

BE IT FURTHER RESOLVED, that BFCA shall indemnify the City for any damages to persons or properties resulting from the erection and maintenance of said Monuments.

BE IT FURTHER RESOLVED, that the City Attorney is directed to negotiate, prepare, and/or review the agreement necessary to effect the intent of this resolution provided that such agreement is in compliance with the conditions set forth herein.


BE IT FINALLY RESOLVED, that the agreement shall not become binding upon the City, and the City shall incur neither obligation nor liability thereunder until the agreement has been approved as to form by the City Attorney, signed by the Mayor, executed by the City Clerk, and delivered to BFCA.

A true copy,

Deputy Municipal Clerk

ADOPTED by the Atlanta City Council
APPROVED as per City Charter Section 2-403

Nov. 21, 2011
Nov. 30, 2011

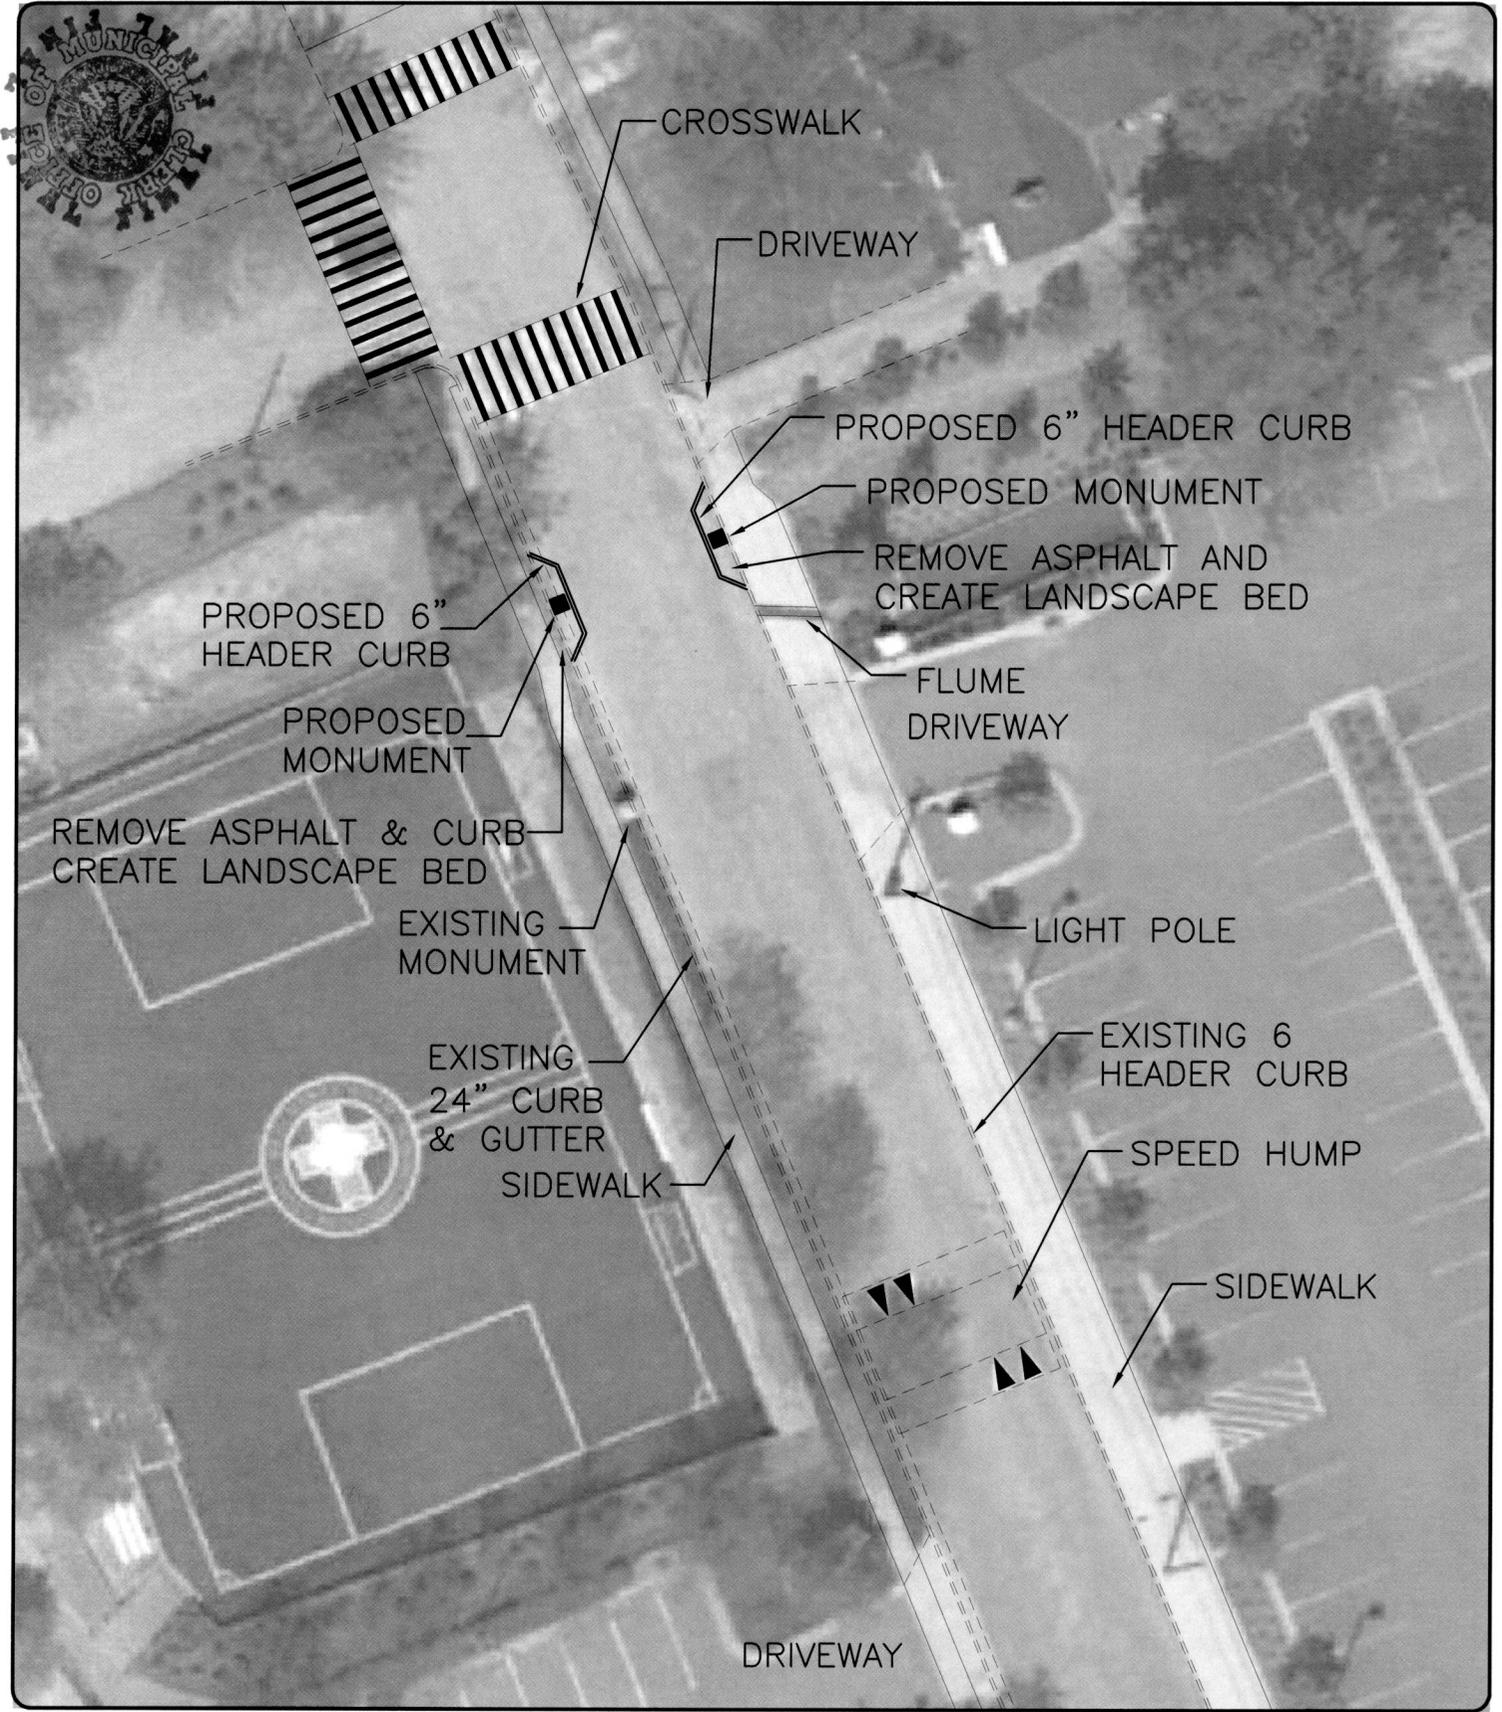

**BUCKHEAD FORREST
STREET IMPROVEMENTS**

LAND LOT 98&62, 17TH DISTRICT
ATLANTA, GEORGIA

Project No. 0918
Design By: WBD
Drawn By: WBD
Checked By: WBD
Date: 2/21/11
Scale: 1"=30'

CORO REALTY

3715 NORTHSIDE PARKWAY
BUILDING 400, SUITE 100
ATLANTA, GA 30327
(404) 846-4000

paradigm
Engineering Services, Inc.
SEVEN DUNWOODY PARK, SUITE 115
ATLANTA, GEORGIA 30338
(P) 770.605.6030 (F) 404.537.1899

RCS# 1554
11/21/11
2:02 PM

Atlanta City Council

REGULAR SESSION

CONSENT I

ALL ITEMS EXCEPT 11-O-1553

ADOPT

YEAS: 15
NAYS: 0
ABSTENTIONS: 0
NOT VOTING: 1
EXCUSED: 0
ABSENT 0

Y Smith	Y Archibong	Y Moore	Y Bond
Y Hall	Y Wan	Y Martin	Y Watson
Y Young	Y Shook	Y Bottoms	Y Willis
Y Winslow	Y Adrean	Y Sheperd	NV Mitchell

CONSENT I

RCS# 1553
11/21/11
2:00 PM

Atlanta City Council

REGULAR SESSION

CONSENT I

RECONSIDER

YEAS: 13
NAYS: 0
ABSTENTIONS: 0
NOT VOTING: 3
EXCUSED: 0
ABSENT 0

Y Smith	Y Archibong	Y Moore	NV Bond
Y Hall	Y Wan	Y Martin	Y Watson
NV Young	Y Shook	Y Bottoms	Y Willis
Y Winslow	Y Adrean	Y Sheperd	NV Mitchell

CONSENT I

RCS# 1552
11/21/11
1:59 PM

Atlanta City Council

REGULAR SESSION

CONSENT I

CONSENT AGENDA SECTION I

ADOPT

YEAS: 13
NAYS: 0
ABSTENTIONS: 0
NOT VOTING: 3
EXCUSED: 0
ABSENT 0

Y Smith	Y Archibong	Y Moore	NV Bond
Y Hall	Y Wan	Y Martin	Y Watson
NV Young	Y Shook	Y Bottoms	Y Willis
Y Winslow	Y Adrean	Y Sheperd	NV Mitchell

CONSENT I