

13-0 -1107

(Do Not Write Above This Line)

AN ORDINANCE BY
COMMUNITY DEVELOPMENT / HUMAN RESOURCES
COMMITTEE

AN ORDINANCE AUTHORIZING THE ACQUISITION,
THROUGH THE EXERCISE OF EMINENT DOMAIN,
PURSUANT TO THE DECLARATION OF TAKING
METHOD, O.C.G.A. §§ 32-3-5 AND 32-3-6, AS MAY BE
APPLICABLE, OF PERMANENT EASEMENTS AND
TEMPORARY CONSTRUCTION EASEMENTS THROUGH
SIX PARCELS HAVING A FULTON COUNTY TAX
IDENTIFICATION NUMBER OF:
14-0171-0008-007-1 (0 Handley Ave. SW-paper street) (Parcel
2)

IN ORDER TO COMPLETE THE SOUTHWEST BELTLINE
CONNECTOR TRAIL; TO AUTHORIZE THE CITY
ATTORNEY, OR HER DESIGNEE, TO INSTITUTE
FORMAL CONDEMNATION PROCEEDINGS TO ACQUIRE
THE PROPERTY FOR PUBLIC USE, INCLUDING USE OF
OUTSIDE COUNSEL WHERE NECESSARY; FOR THE
PAYMENT OF JUST AND ADEQUATE COMPENSATION
TO THE OWNER; ALL AMOUNTS ASSOCIATED WITH
THESE ACTIONS SHALL BE CHARGED TO AND PAID
FROM PARK OPPORTUNITY BOND FUND 2005A: FUND:
3129 (PARK IMPROVEMENT BOND), DEPT.: 140106
(PARKS DESIGN), ACCOUNT: 5411001 (LAND), FUNCTION
ACTIVITY: 6220000 (PARK AREAS), PROJECT: 100247
(GROUND & SITE IMPROVEMENTS), FUNDING SOURCE:
21230 (2005A PARK IMPROVEMENT BOND 9999), PTAEO,
PROJECT: 14100247, TASK: 101, AWARD: 312921230,
EXPENSE TYPE: 5411001, ORGANIZATION: CITY OF
ATLANTA, AND FOR OTHER PURPOSES.

- CONSENT REFER
- REGULAR REPORT REFER
- ADVERTISE & REFER
- 1ST ADOPT 2ND READ & REFER
- PERSONAL PAPER REFER

Date Referred 7/1/13
 Referred To: CD/HR
 Date Referred 8/19/13
 Referred To: Special Call meeting
 Date Referred _____
 Referred To: _____

First Reading

Committee CDHR
 Date _____
 Chair Joyce Shepherd
 Referred To CDHR

Committee CD/HR
 Date 7/9/13
 Chair _____
 Action _____
 Fav, Adv, Hold (See rev. side) _____
 Other _____
 Members _____

Refer To _____

Committee CDHR
 Date 7/30/13
 Chair Joyce Shepherd
 Action _____
 Fav, Adv, Hold (See rev. side) _____
 Other _____
 Members _____

Refer To _____

Committee _____
 Date _____
 Chair _____
 Action _____
 Fav, Adv, Hold (See rev. side) _____
 Other _____
 Members _____

Refer To _____


Committee _____
 Date _____
 Chair _____
 Action _____
 Fav, Adv, Hold (See rev. side) _____
 Other _____
 Members _____

Refer To _____

FINAL COUNCIL ACTION

- 2ND 1ST & 2ND 3RD
 Readings
 Consent V Vote RC Vote

CERTIFIED

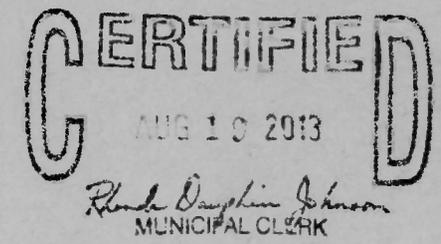

MAYOR'S ACTION

232

RCS# 2944
8/19/13
4:07 PM

Atlanta City Council

MULTIPLE

13-O-1107 AND 13-O-1110

FILE

YEAS: 12
NAYS: 0
ABSTENTIONS: 0
NOT VOTING: 3
EXCUSED: 1
ABSENT 0

Y Smith	Y Archibong	E Moore	Y Bond
NV Hall	Y Wan	Y Martin	Y Watson
Y Young	Y Shook	Y Bottoms	NV Willis
Y Winslow	Y Adrean	Y Sheperd	NV Mitchell

MULTIPLE



**AN ORDINANCE
BY COMMUNITY DEVELOPMENT/HUMAN RESOURCES COMMITTEE**

AN ORDINANCE AUTHORIZING THE ACQUISITION, THROUGH THE EXERCISE OF EMINENT DOMAIN, PURSUANT TO THE DECLARATION OF TAKING METHOD, O.C.G.A. §§ 32-3-5 AND 32-3-6, AS MAY BE APPLICABLE, OF PERMANENT EASEMENTS AND TEMPORARY CONSTRUCTION EASEMENTS THROUGH SIX PARCELS HAVING A FULTON COUNTY TAX IDENTIFICATION NUMBER OF:

14-0171-0008-007-1 (0 Handley Ave. SW-paper street) (Parcel # 2)

IN ORDER TO COMPLETE THE SOUTHWEST BELTLINE CONNECTOR TRAIL; TO AUTHORIZE THE CITY ATTORNEY, OR HER DESIGNEE, TO INSTITUTE FORMAL CONDEMNATION PROCEEDINGS TO ACQUIRE THE PROPERTY FOR PUBLIC USE, INCLUDING USE OF OUTSIDE COUNSEL WHERE NECESSARY; FOR THE PAYMENT OF JUST AND ADEQUATE COMPENSATION TO THE OWNER; ALL AMOUNTS ASSOCIATED WITH THESE ACTIONS SHALL BE CHARGED TO AND PAID FROM PARK OPPORTUNITY BOND FUND 2005A: FUND: 3129 (PARK IMPROVEMENT BOND), DEPT.: 140106 (PARKS DESIGN), ACCOUNT: 5411001 (LAND), FUNCTION ACTIVITY: 6220000 (PARK AREAS), PROJECT: 100247 (GROUND & SITE IMPROVEMENTS), FUNDING SOURCE: 21230 (2005A PARK IMPROVEMENT BOND 9999), PTAEO, PROJECT: 14100247, TASK: 101, AWARD: 312921230, EXPENSE TYPE: 5411001, ORGANIZATION: CITY OF ATLANTA; AND FOR OTHER PURPOSES.

WHEREAS, pursuant to Ordinances 09-O-0555 and 12-O-0499, the City has acquired easement or fee simple interest in numerous parcels in connection with the proposed Southwest Beltline Connector Trail which connects the Lionel Hampton Trail, Westwood Avenue, John A. White Park and Adams Park ("Project").

WHEREAS, six trail easements remain needed to complete the Southwest Beltline Connector Trail and efforts to acquire said easements through negotiation have been unsuccessful due to numerous issues including liens and other clouds on title; and

WHEREAS, to complete the Southwest Beltline Connector Trail, it is necessary to exercise eminent domain to acquire a 25 foot permanent trail easement (approximate) and a 50 foot temporary trail construction easement (approximate) for parcel # 2, as depicted on Exhibit "A" ("Parcel"); and

WHEREAS, the exercise of eminent domain over the Parcel is necessary for the expansion of Southwest Beltline Connector Trail, which Parcel will be possessed, occupied and used by the general public; and

WHEREAS, the City engaged in good faith negotiations with the owner of each Parcel to acquire the Parcel based upon a certified appraisal of the Parcel; and

WHEREAS, condemnation by the Declaration of Taking method, pursuant to O.C.G.A. §§ 32-3-5 and 32-3-6, is necessary for the completion of the Southwest Beltline Connector Trail, a public transportation purpose.

NOW THEREFORE, THE CITY COUNCIL OF THE CITY OF ATLANTA, GEORGIA, HEREBY ORDAINS, AS FOLLOWS:

Section 1. Pursuant to Section 2-1542 of the City's Code of Ordinances, the City Attorney is authorized to institute condemnation or other legal proceedings, as may be necessary to clear existing liens and encumbrances on the Property, to acquire a twenty-five (25) foot permanent trail easement and a fifty (50) foot temporary construction easement through tax parcel identification # **14-0171-0008-007-1 (0 Handley Ave. SW-paper street), depicted as parcel # 2 on Exhibit "A" hereto**, without further authorization by City Council, including engagement and/or use of outside counsel as may be necessary for the purpose of completing the Project in accordance with the Agreement.

Section 2. The term of each temporary construction easement authorized in the proceeding sections shall be for a term commencing on the first day that such easement vests in the City of Atlanta and ending at the point in which construction terminates, but in no case shall such term exceed two years.

Section 3. The Declaration of Taking Method, pursuant to O.C.G.A. §§ 32-3-5 and 32-3-6, is authorized to acquire good and marketable title to the Property for purposes of completing the Project.

Section 4. The City Attorney, or her designee, is authorized to monitor and supervise the transactions associated with all legal proceedings and actions concerning the acquisition of the Property.

Section 5. The Mayor, or his designee, is authorized to execute all documents on behalf of the City as may be necessary to effectuate the purposes of this Ordinance, including without limitation, acquisition of good and marketable title to the Property.

Section 6. All costs related to acquisition of the Parcels, as authorized by this Ordinance will be charged to and paid from Park Opportunity Bond Fund 2005a: Fund: 3129 (Park Improvement Bond), Dept.: 140106 (Parks Design), Account: 5411001 (Land), Function Activity: 6220000 (Park Areas), Project: 100247 (Ground & Site Improvements), Funding Source: 21230 (2005a Park Improvement Bond 9999), PTAE0, Project: 14100247, Task: 101, Award: 312921230, Expense Type: 5411001, Organization: City of Atlanta. The aggregate amount to condemn each of the six Parcels shall not exceed \$141,000.00.

Section 7. Article X, Division 14, Subdivision II of the City's Code of Ordinances is waived to the extent such sections apply, such that all authorizations granted in this Ordinance are granted without the need for prior or further authorization of City Council so that the Property can be acquired in a timely fashion to meet the requirements of the Project under the Agreement.

LEGAL DESCRIPTION
TRACT 2
Permanent 25 Ft Easement

All that Tract or Parcel of Land lying and being in Land Lot 171 of the 14th District Fulton County, Georgia more particularly described as follows:

Commencing at a Fulton County Georgia Monument stamped F-459 on the face of the disk and having a Grid North Coordinate of 1354426.24 and a Grid East Coordinate of 2193518.3310 an elevation of 807.86 feet, thence North 73 degrees 10 Minutes 48 Seconds East a distance of 15,465.85 feet to a 1/2 inch iron pin found on the common land lot line of land lots 182 and 171, thence along said common line South 01 Degrees 10 Minutes 56 Seconds West a distance of 1.08 feet to a point, thence South 00 Degrees 39 Minutes 56 Seconds West a distance of 1.44 feet to the **Point of Beginning**, thence South 46 Degrees 57 Minutes 30 Seconds East a distance of 76.41 feet to a point on the northern boundary of now or formerly Jack E. Johnson; thence along said northern line South 57 Degrees 27 Minutes 14 Seconds West a distance of 25.81 feet to a point; thence leaving said common line North 46 Degrees 57 Minutes 30 Seconds West a distance of 47.18 feet to a point on the eastern boundary line of a parcel now or formerly owned by the City of Atlanta; thence along said common line North 00 Degrees 39 Minutes 56 Seconds East a distance of 33.84 feet to the **Point of Beginning**.

Said Tract or Parcel of Land contains 1544.75 square feet or 0.036 acres as shown on a survey prepared by Hartrampf Engineering dated 05-18-09, for the Path Foundation project named J. A. White Park, original Job Number 08082.00. Job Number for the Easement Surveys is 09025.00.

GENERAL NOTES

1. THE FIELD DATA FOR THIS SURVEY WAS COLLECTED USING A TOPCON GTS-302D TOTAL STATION.
2. THE FIELD DATA UPON WHICH THIS MAP OR PLAT IS BASED HAS A CLOSURE PRECISION OF ONE FOOT IN 16,000 FEET, AND AN ANGULAR ERROR OF 00' 00' 08" PER ANGLE POINT, AND WAS ADJUSTED USING COMPASS RULE.
3. DATE OF FIELD SURVEY: 10/6/08.
4. HORIZONTAL AND VERTICAL DATUM WERE ESTABLISHED BY GPS METHODS FROM FULTON COUNTY MONUMENT F-459.

EASEMENT PLAT TRACT 2


JAMES F. STOVALL, III

LAND LOT 171, 14TH. DISTRICT
FULTON, COUNTY
GEORGIA

14-0171-0008-0071

LEGEND


- IPF IRON PIN FOUND
- CALCULATED POINT
- POC POINT OF COMMENCEMENT
- POB POINT OF BEGINNING

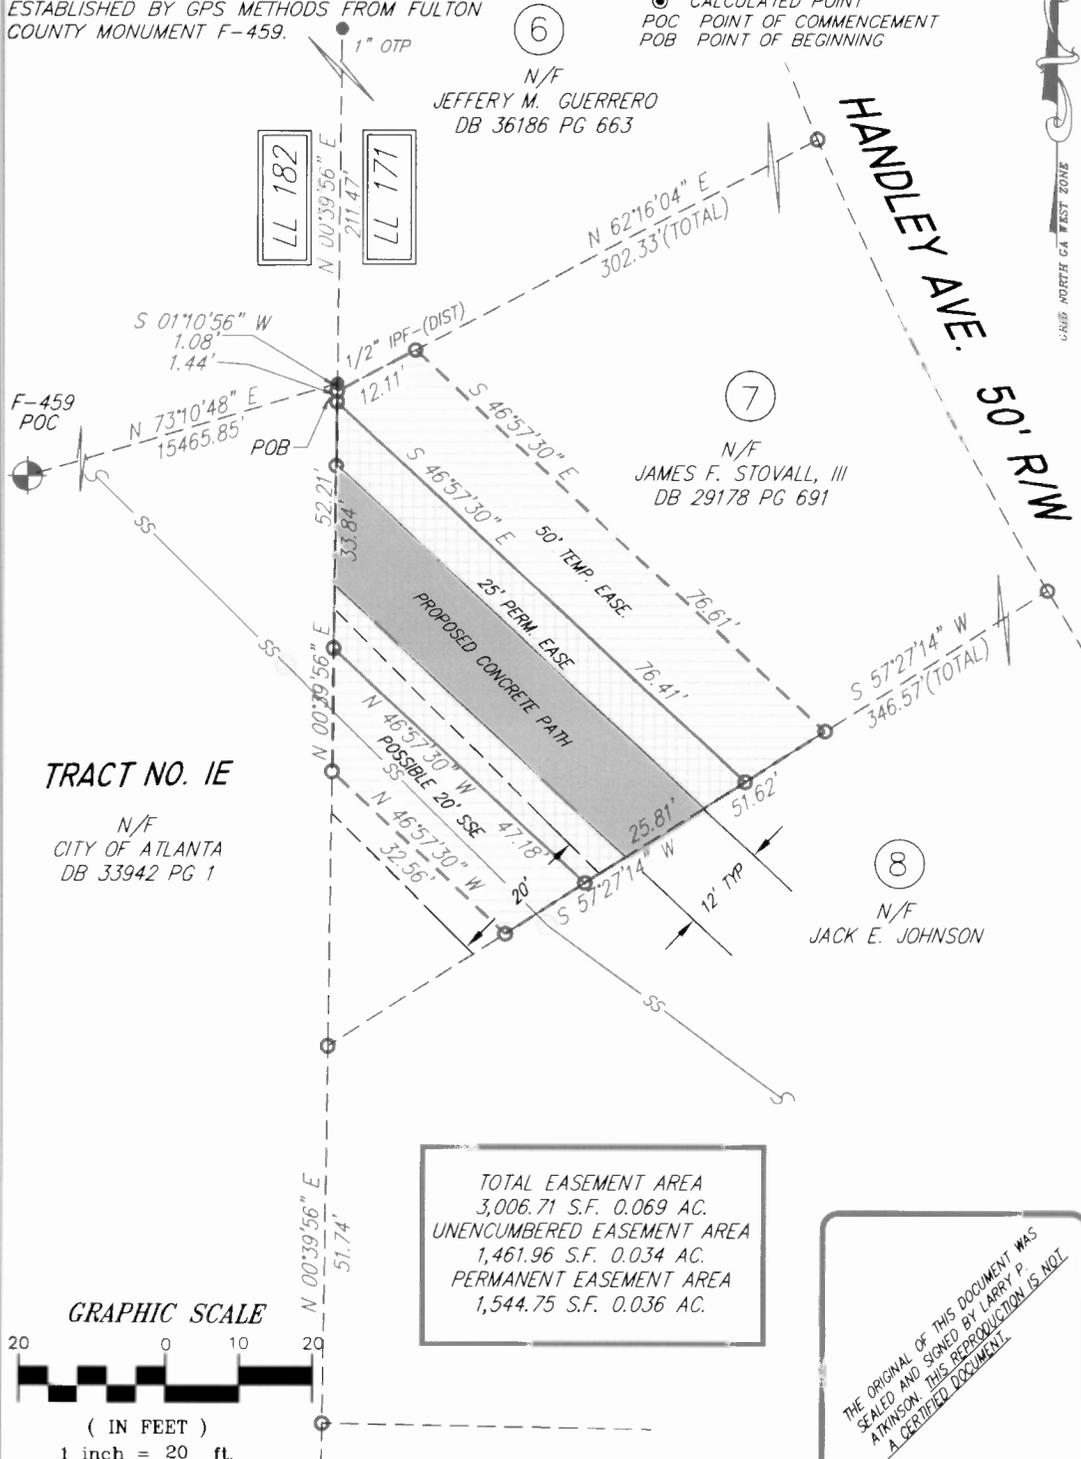

TRACT NO. 1E

N/F
CITY OF ATLANTA
DB 33942 PG 1

TOTAL EASEMENT AREA
3,006.71 S.F. 0.069 AC.
UNENCUMBERED EASEMENT AREA
1,461.96 S.F. 0.034 AC.
PERMANENT EASEMENT AREA
1,544.75 S.F. 0.036 AC.

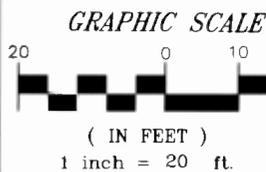

THE ORIGINAL OF THIS DOCUMENT WAS
SEALED AND SIGNED BY LARRY P.
ATKINSON. THIS REPRODUCTION IS NOT
A CERTIFIED DOCUMENT.

Scale: 1"=20'
Revisions:
02-06-13



7000 Central Parkway Suite 1475 Atlanta Ga. 30328 678-320-1888

DRAWN BY RBM
Checked by LPA
Date 05/16/09
Job No. 09025.00
ORIG-NO.08082.00

